


Boileou's Marina

Fire Extinguisher and Standpipe Plan

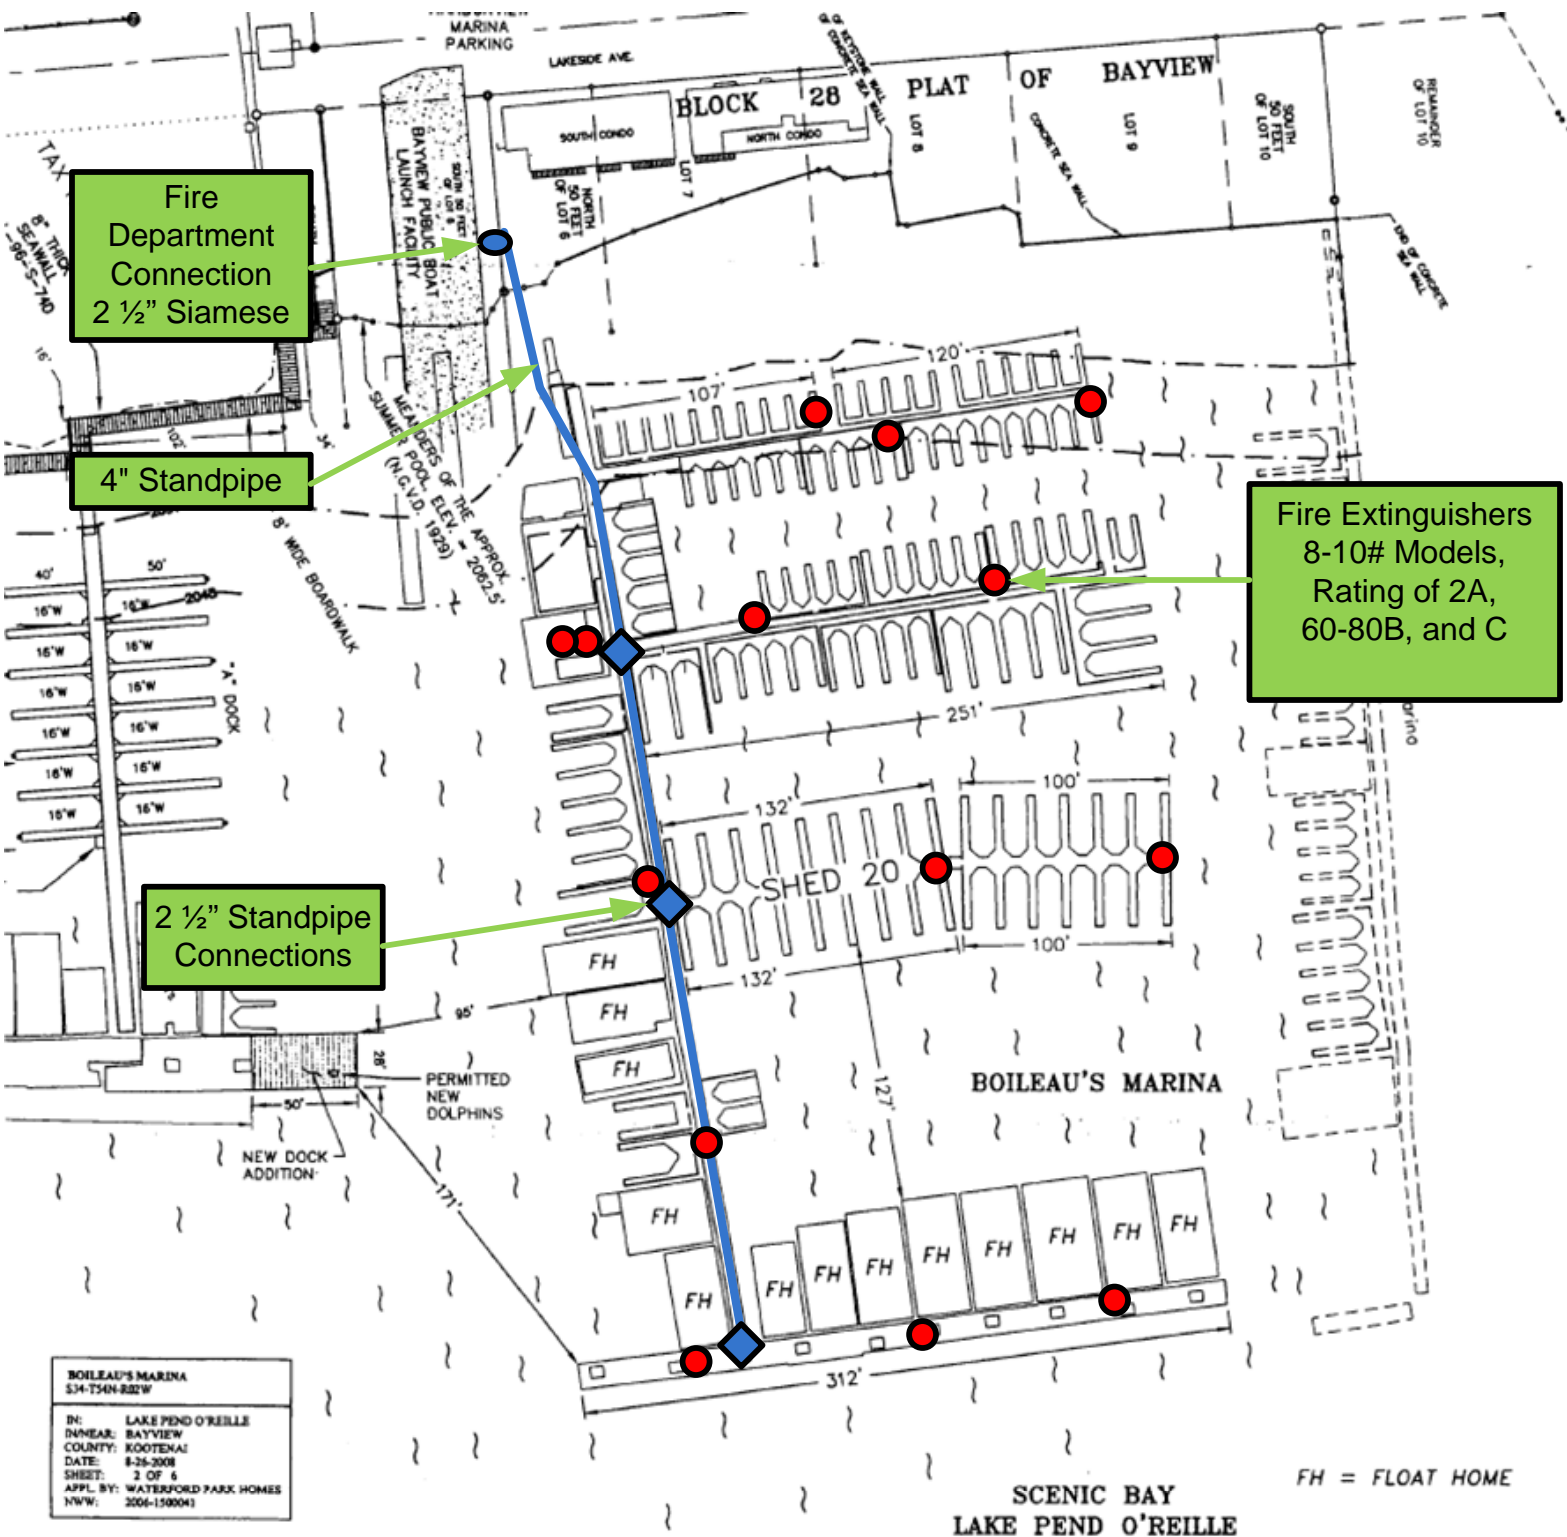

BOILEAU'S MARINA
S34-T54N-R02W

IN: LAKE PEND O'REILLE
 RANGE: BAYVIEW
 COUNTY: KOOTENAI
 DATE: 8-25-2008
 SHEET: 2 OF 5
 APPL. BY: WATERFORD PARK HOMES
 NWW: 2006-1500041

April 1, 2009